




# City of Pomona — Building and Safety Division

## Residential Stairs and Handrails


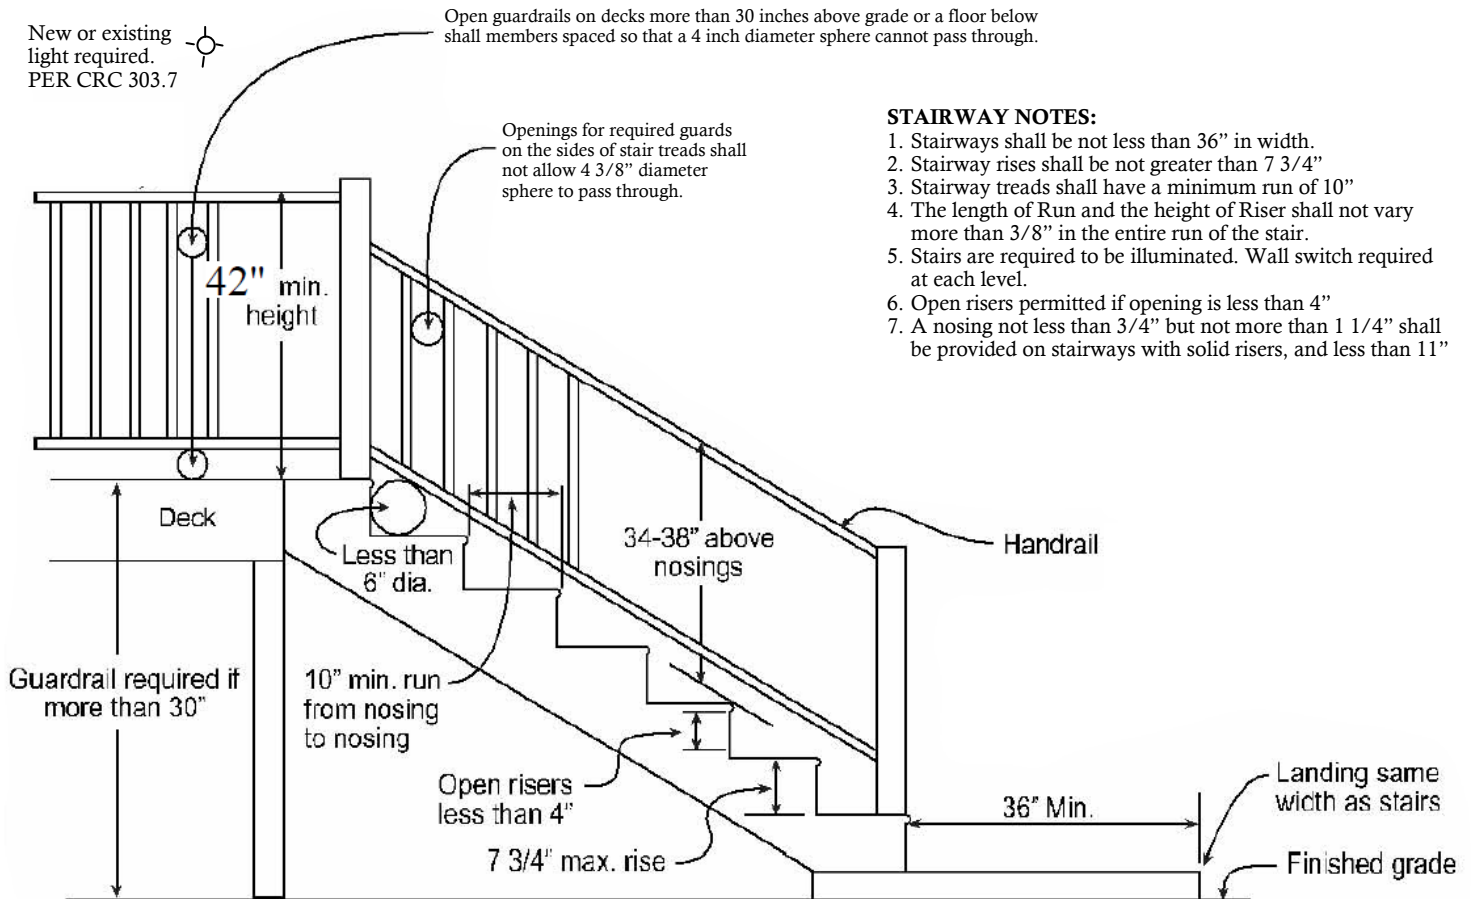


### STAIRWAY NOTES:

1. Stairways shall be not less than 36" in width.
2. Stairway rises shall be not greater than 7 3/4"
3. Stairway treads shall have a minimum run of 10"
4. The length of Run and the height of Riser shall not vary more than 3/8" in the entire run of the stair.
5. Stairs are required to be illuminated. Wall switch required at each level.
6. Open risers permitted if opening is less than 4"
7. A nosing not less than 3/4" but not more than 1 1/4" shall be provided on stairways with solid risers, and less than 11"

### HANDRAIL NOTES:

1. Handrails shall be continuous on at least one side of stairs with 4 or more risers.
2. Top of the handrails shall be placed not less than 34 inches nor more than 38 inches above stair nosings.
3. Handrails shall not project more than 4 1/2" on either side of stairway.
4. Handrails to be returned to wall, post or safety terminal. (per CRC R311.7.8.2)

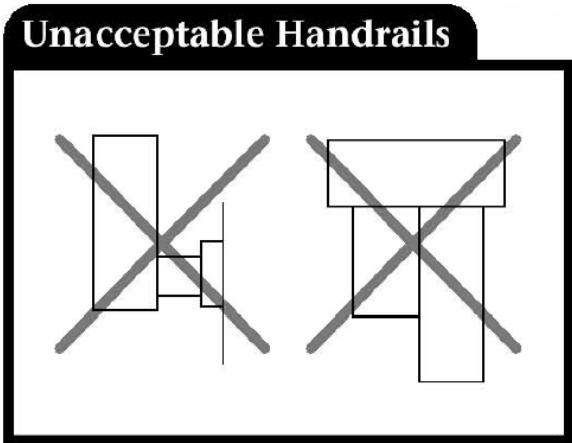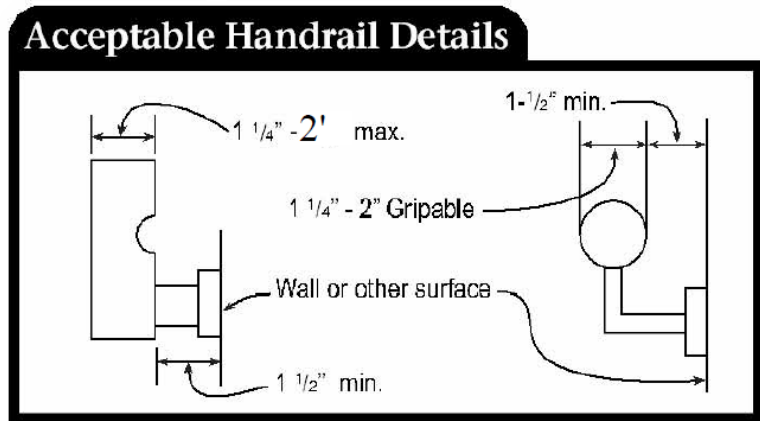

*Complete Details and Dimensions are required to be submitted for Approval*