












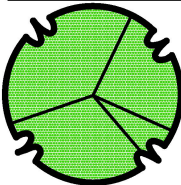




# On The Go Front Yard Landscape Design

Date: 2/1/2021




**Plant Legend:**

Plan Symbol	Common Name Botanical Name Container Size
	Mexican Ebony <i>Pithecellobium mexicanum</i> 24" Box
	Queen Victoria Agave <i>Agave victoriae-reginae</i> 5 Gallon
	Octopus Agave <i>Agave vilmoriniana</i> 5 Gallon
	Torch Aloe <i>Aloe arborescens</i> 5 Gallon
	California Meadow Sedge <i>Carex pansa</i> 1 Gallon
	Red Sensation Cordyline <i>Cordyline australis 'Red Sensation'</i> 5 Gallon
	Horsetail <i>Equisetum hyemale</i> 5 Gallon
	Coral Bells <i>Heuchera sanguinea</i> 1 Gallon
	Purple Lantana <i>Lantana montevidensis</i> 1 Gallon
	Cimarron Texas Ranger <i>Leucophyllum zygophyllum 'Cimarron'</i> 5 Gallon
	Clumping Wild Rye <i>Leymus condensatus 'Canyon Prince'</i> 1 Gallon
	Orange Stonecrop <i>Sedum nussbaumerianum</i> 5 Gallon
	String of Pearls <i>Senecio rowleyanus</i> 1 Gallon

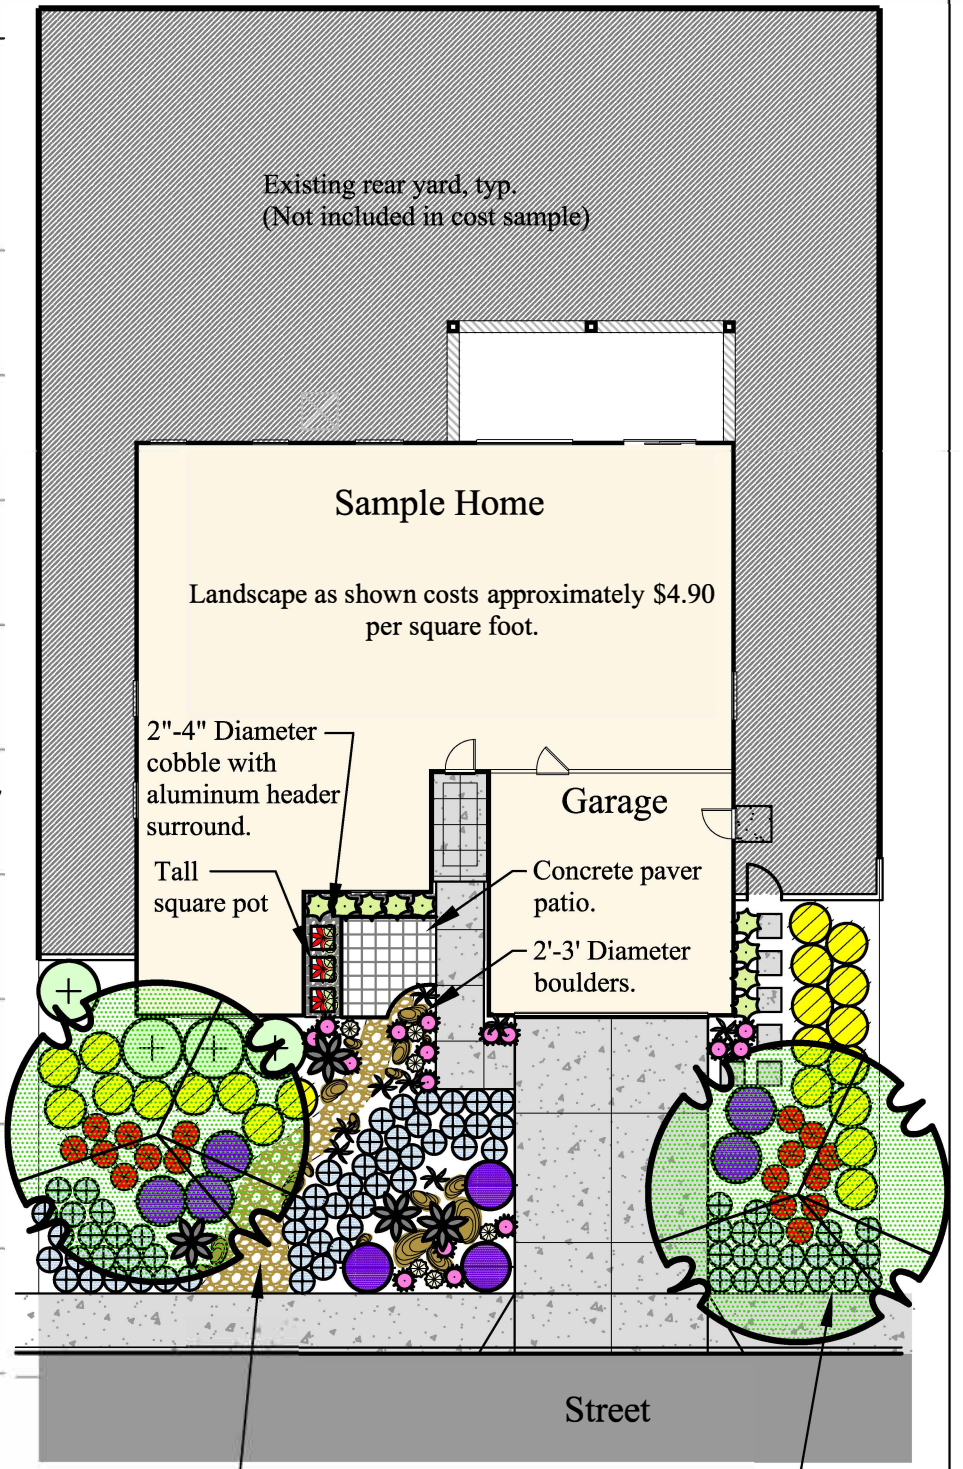

6" Deep rain water retention stream bed with 3"-6" diameter beach pebbles.

3" - 4" Layer of organic bark mulch over all planting areas, typ.

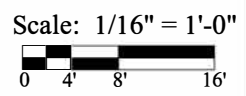
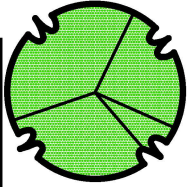
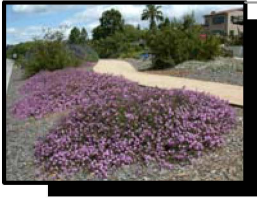











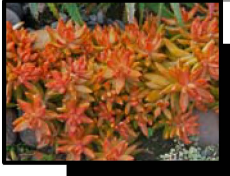

















This sample landscape concept plan is intended for general guidance only. Costs are estimates only, and are based on licensed contractor installed rates as of January 2021. It is intended that homeowners adapt the concept as needed for the specific conditions of their property, including choice of materials and plants to the appropriate location. Pomona assumes no responsibility for final design or installation.

# LANDSCAPE CONCEPT PLAN














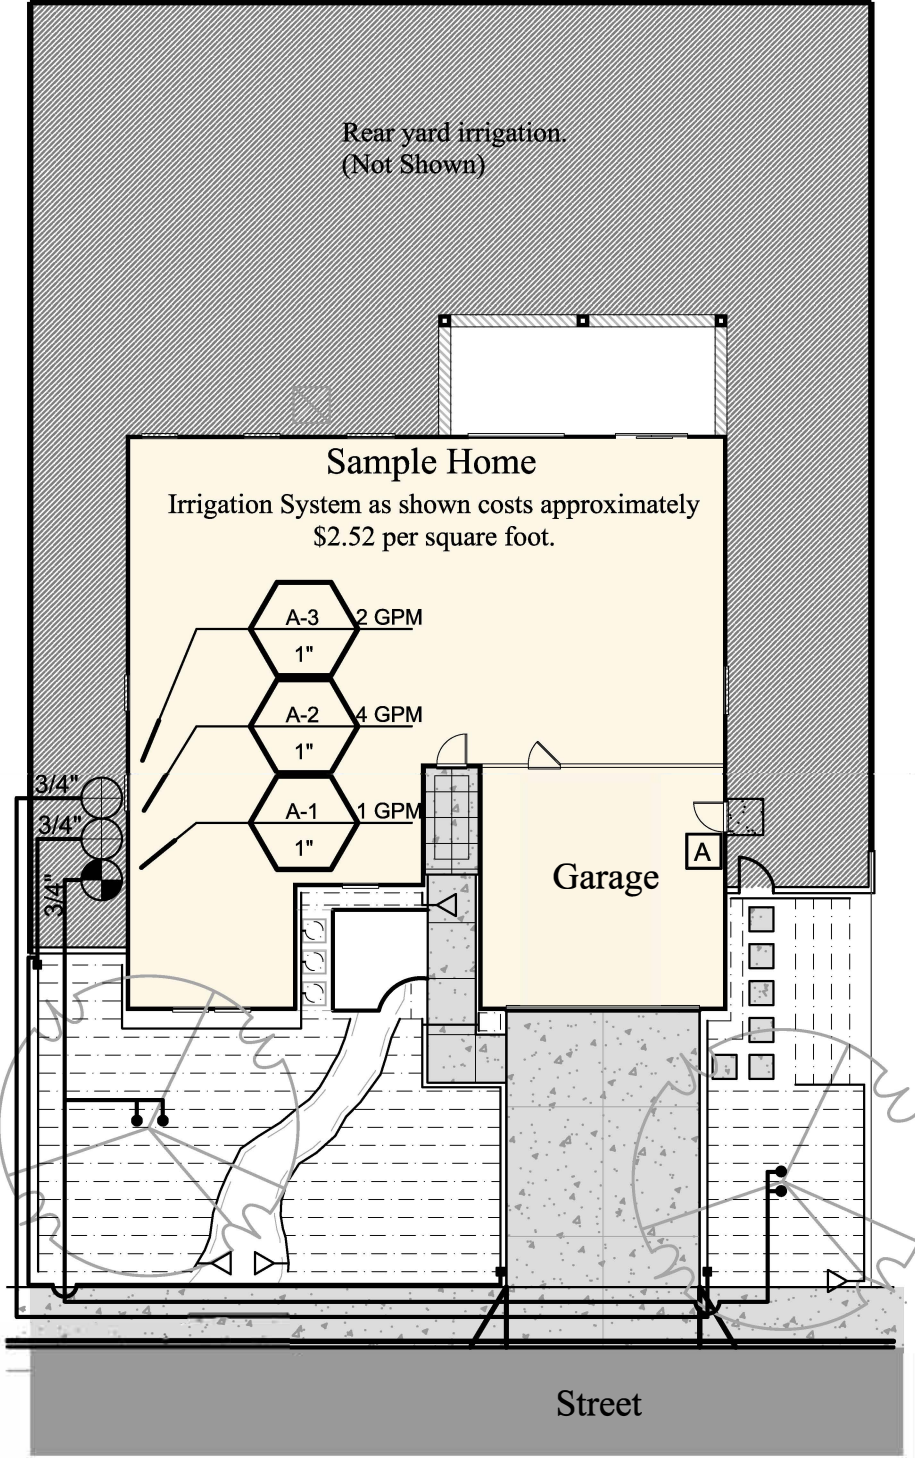
Plant Image	Plan Symbol	Common Name Botanical Name Container Size	Plant Image	Plan Symbol	Common Name Botanical Name Container Size
		Mexican Ebony <i>Pithecellobium mexicanum</i> 24" Box			Purple Lantana <i>Lantana montevidensis</i> 1 Gallon
		Queen Victoria Agave <i>Agave victoriae-reginae</i> 5 Gallon			Cimarron Texas Ranger <i>Leucophyllum zygophyllum 'Cimarron'</i> 5 Gallon
		Octopus Agave <i>Agave vilmoriniana</i> 5 Gallon			Clumping Wild Rye <i>Leymus condensatus 'Canyon Prince'</i> 1 Gallon
		Torch Aloe <i>Aloe arborescens</i> 5 Gallon			Orange Stonecrop <i>Sedum nussbaumerianum</i> 5 Gallon
		California Meadow Sedge <i>Carex pansa</i> 1 Gallon			String of Pearls <i>Senecio rowleyanus</i> 1 Gallon
		Red Sensation Cordyline <i>Cordyline australis 'Red Sensation'</i> 5 Gallon			Boulders 2'-3' Diameter
		Horsetail <i>Equisetum hyemale</i> 5 Gallon			3"-5" Diameter Beach Pebbles (Buff)
		Coral Bells <i>Heuchera sanguinea</i> 1 Gallon			2"-4" Diameter Cobble


# PLANTING LEGEND



**Irrigation Legend:**

Plan Symbol	Description
	<b>Smart Irrigation Controller</b> Replace existing irrigation controller with new smart controller. Install per manufacturers instructions.
	<b>Anti-syphon Valve Drip Zone Assembly</b> Replace existing irrigation valves if existing valves are leaking, damaged or not properly working. Install a drip valve assembly for drip irrigation. See detail A.
	<b>Electric Remote Control Anti-syphon Valve</b> Replace existing irrigation valves if existing valves are leaking, damaged or not properly working. See detail B.
	<b>Tree Deep Watering Bubbler</b> Install 2 deep watering bubblers per tree. install per manufacturers instructions. See detail C.
	<b>Spray to Drip Retrofit Kit</b> Install drip retrofit kit by replacing one of the existing spray bodies located within the new planting area. Install per manufacturers instructions. Cap all other spray bodies so they do not emit water. See detail D.
	<b>17mm (5/8") Polyethylene Distribution Tubing</b> This tubing does not have emitters installed inside the tubing. Install distribution tubing at either end of the inline drip tubing to connect the system where irrigation is not needed.
	<b>17mm (5/8") In-Line Emitter Polyethylene Tubing</b> Install 0.6 gallon per hour drip line at 18" row spacing in all planted areas. See detail D.
	<b>Drip Flush Valve</b> Install flush valve at the end of the drip line system to flush debris out of the drip lines. Be sure to flush the system after drip line is first installed. See detail E.
	<b>PVC Schedule 40 Piping &amp; Fittings</b> Install PVC pipe if existing irrigation piping is damaged or not usable.












Scale: 1/16" = 1'-0"  


This sample irrigation concept plan is intended for general guidance only. Irrigation emission device layout, piping layout and piping sizes are based upon Landscape Concept Plan. It is intended that homeowners adapt the concept as needed for the specific conditions of their property, including choice of materials, appropriate layout and installation of materials per local codes and manufacturer's recommendations. Pomona assumes no responsibility for final design or installation.




# IRRIGATION CONCEPT PLAN

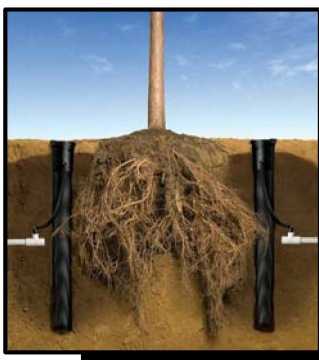

Equipment Image	Plan Symbol	Description	Equipment Image	Plan Symbol	Description
	<b>A</b>	<u>Smart Irrigation Controller</u> Replace existing irrigation controller with new smart controller. Install per manufacturers instructions.		—	<u>17mm (5/8") Polyethylene Distribution Tubing</u> This tubing does not have emitters installed inside the tubing. Install distribution tubing at either end of the inline drip tubing to connect the system where irrigation is not needed.
	⊕	<u>Anti-syphon Valve Drip Zone Assembly</u> Replace existing irrigation valves if existing valves are leaking, damaged or not properly working. Install a drip valve assembly for drip irrigation. See detail A.		- - - -	<u>17mm (5/8") In-Line Emitter Polyethylene Tubing</u> Install 0.6 gallon per hour drip line at 18" row spacing in all planted areas. See detail D.
	⊗	<u>Electric Remote Control Anti-syphon Valve</u> Replace existing irrigation valves if existing valves are leaking, damaged or not properly working. See detail B.		▷	<u>Drip Flush Valve</u> Install flush valve at the end of the drip line system to flush debris out of the drip lines. Be sure to flush the system after drip line is first installed. See detail E.
	●	<u>Tree Deep Watering Bubbler</u> Install 2 deep watering bubblers per tree. install per manufacturers instructions. See detail C.		—	<u>PVC Schedule 40 Piping &amp; Fittings</u> Install PVC pipe if existing irrigation piping is damaged or not usable.
	■	<u>Spray to Drip Retrofit Kit</u> Install drip retrofit kit by replacing one of the existing spray bodies located within the new planting area. Install per manufacturers instructions. Cap all other spray bodies so they do not emit water. See detail D.			

# IRRIGATION LEGEND



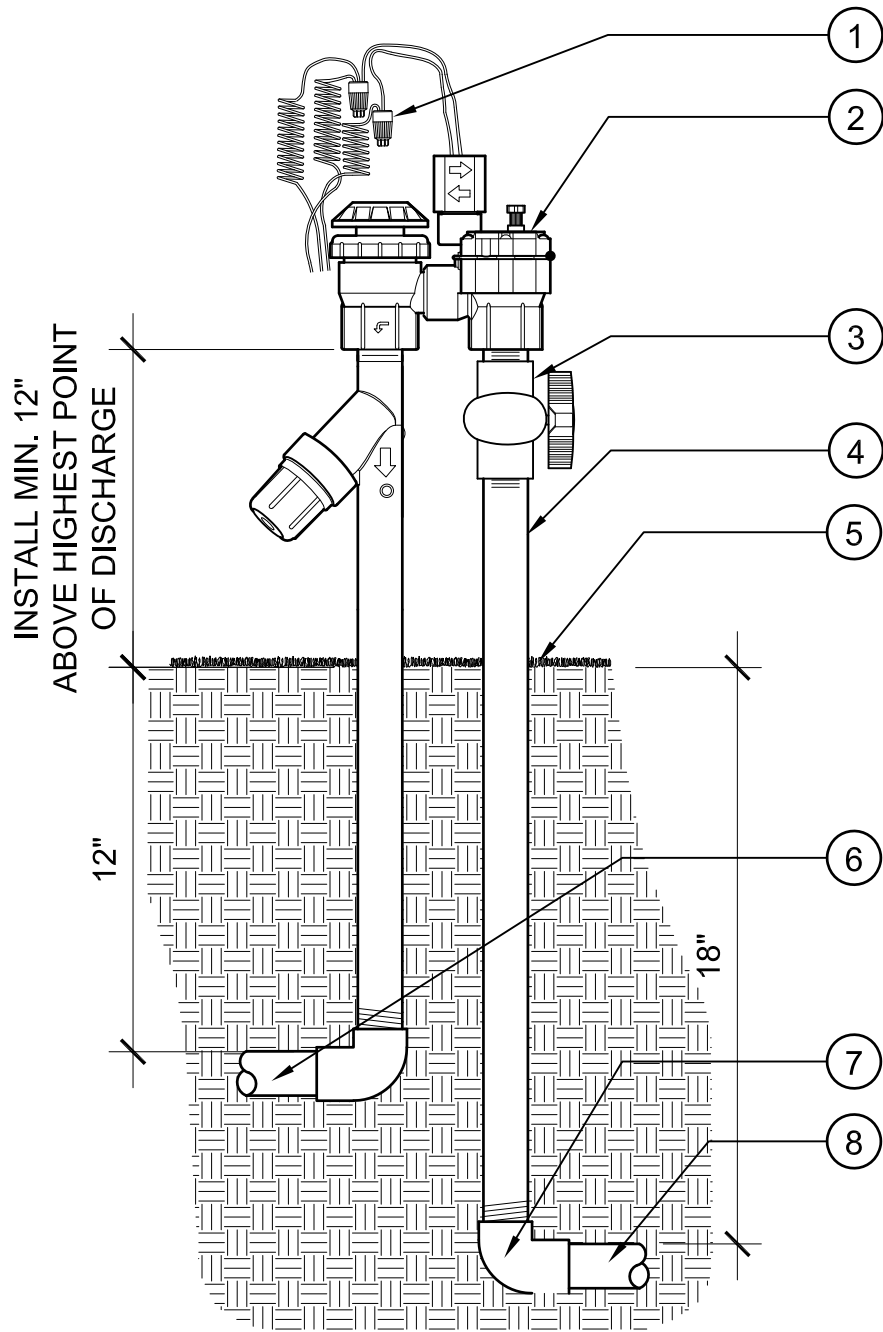


- |   |                                 |
|---|---------------------------------|
| ① CONNECT WIRES TO VALVE USING WATER TIGHT CONNECTORS (SEE NOTES) | ⑥ LATERAL LINE                  |
| ② ELECTRIC DRIP ZONE CONTROL VALVE                                | ⑦ FIPT X SLIP ELBOW (LINE SIZE) |
| ③ SCH 40 PVC BALL VALVE (LINE SIZE)                               | ⑧ PRESSURE SUPPLY LINE          |
| ④ PVC SCH. 80 NIPPLE (SIZE AS REQUIRED)                           |                                 |
| ⑤ FINISH GRADE  |                                 |

Scale: 1" = 1'-0"

# IRRIGATION DETAIL A

## DRIP ZONE VALVE ASSEMBLY



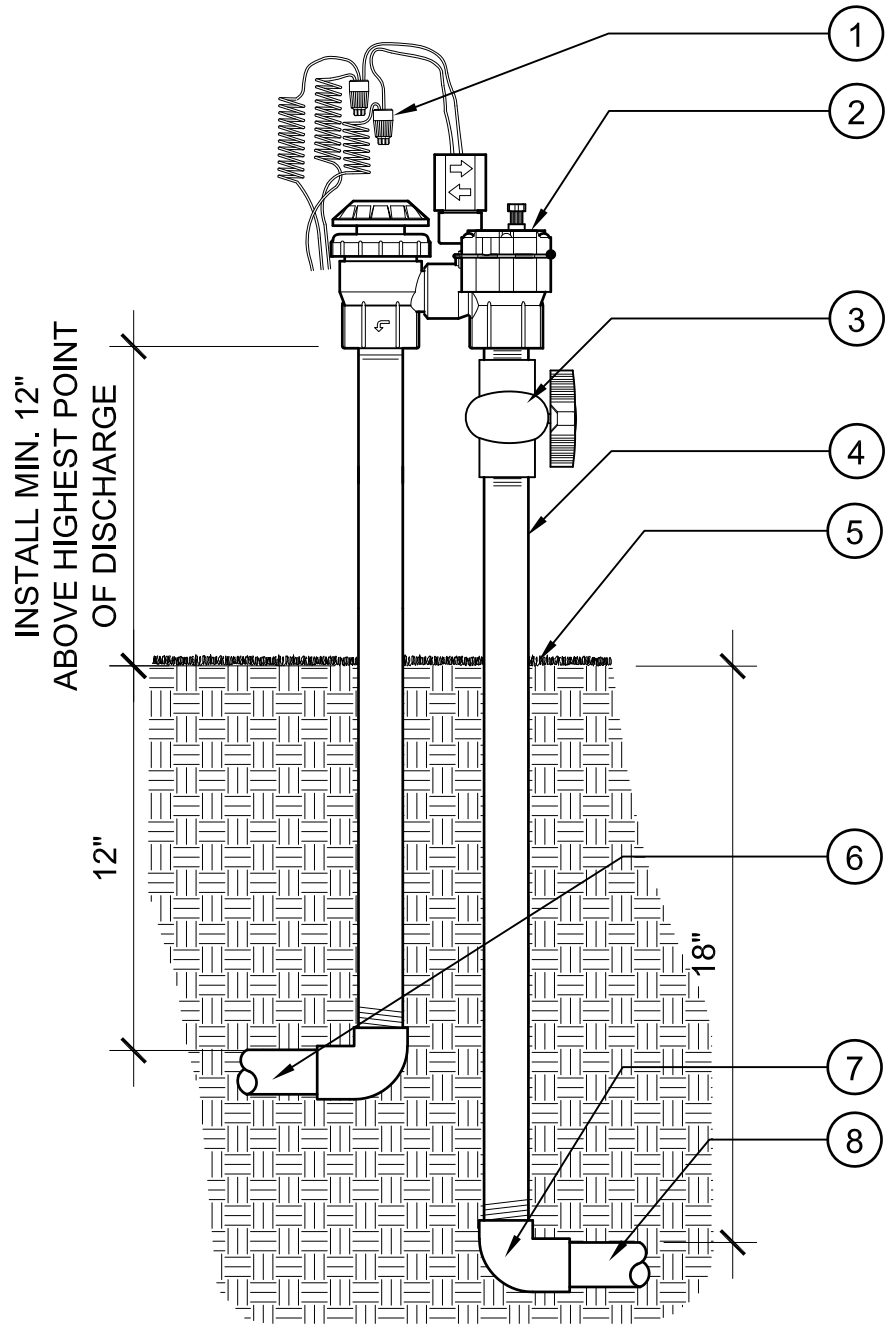

- ① CONNECT WIRES TO VALVE USING WATER TIGHT CONNECTORS (SEE NOTES)
- ② ANTI SIPHON CONTROL VALVE
- ③ SCH 40 PVC BALL VALVE (LINE SIZE)
- ④ PVC SCH. 80 NIPPLE (SIZE AS REQUIRED)
- ⑤ FINISH GRADE


- ⑥ LATERAL LINE
- ⑦ FIPT X SLIP ELBOW (LINE SIZE)
- ⑧ PRESSURE SUPPLY LINE

Scale: 1" = 1'-0"

# IRRIGATION DETAIL B

## ELECTRIC REMOTE CONTROL VALVE



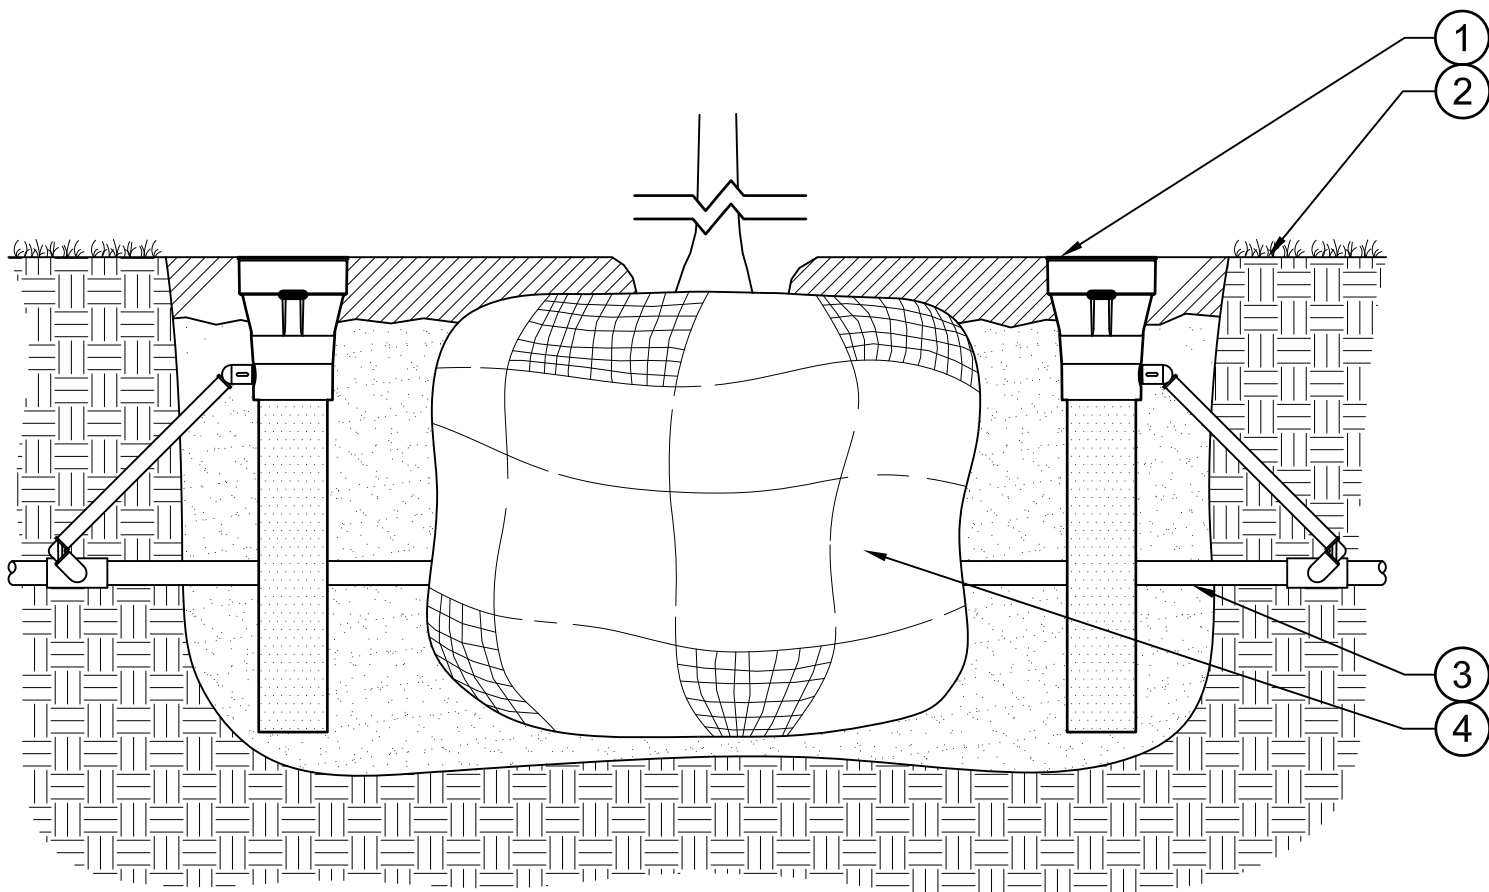

- ① TREE ROOT WATERING SYSTEM. (2 PER TREE)
- ② FINISH GRADE
- ③ PVC LATERAL PIPE
- ④ ROOT BALL

**NOTES:**

1. INSTALL SAND SOCK IN SANDY SOIL TO HELP PREVENT SOIL INTRUSION.


Scale: Not to Scale

# IRRIGATION DETAIL C

## TREE DEEP WATERING BUBBLER





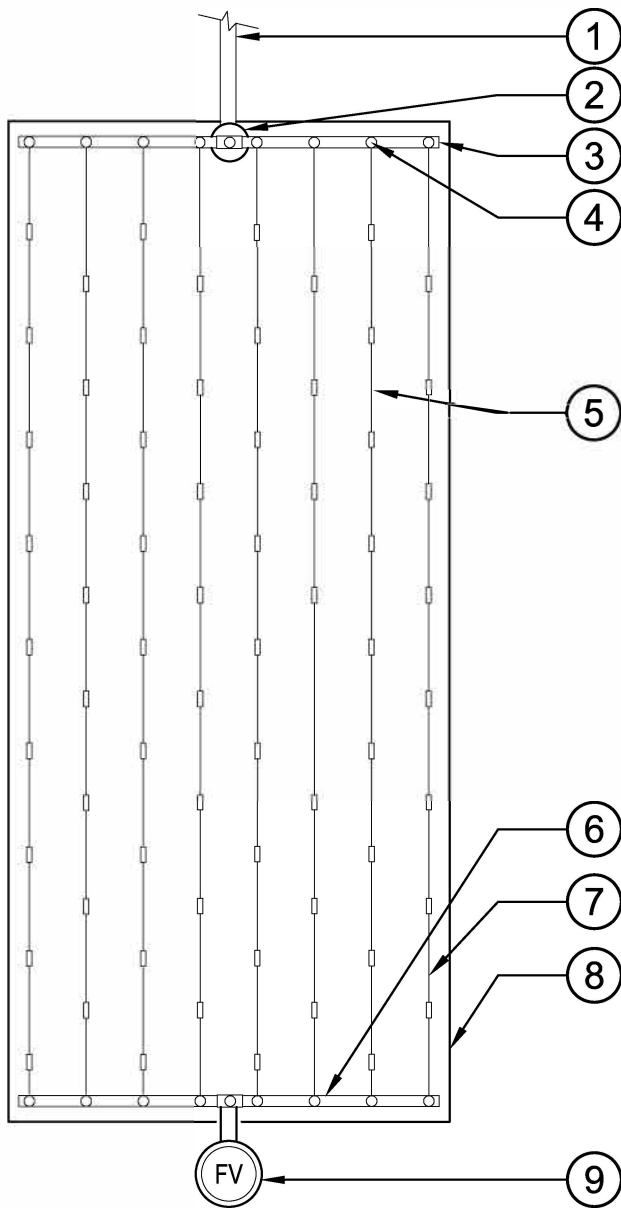

- ① PVC LATERAL LINE FROM ELECTRIC CONTROL VALVE
- ② SPRAY TO DRIP RETROFIT KIT
- ③ DISTRIBUTION TUBING MANIFOLD
- ④ MANIFOLD TO ELBOW OR TEE CONNECTION
- ⑤ DRIP LINE EMITTER TUBING
- ⑥ DISTRIBUTION TUBING FLUSH MANIFOLD
- ⑦ PERIMETER LATERALS 12" FROM EDGE
- ⑧ HARDSCAPE EDGE
- ⑨ MANUAL FLUSH VALVE PLUMBED TO FLUSH AT LOW POINT

PLAN

**NOTES:**


1. INSTALLATION TO BE COMPLETED IN ACCORDANCE WITH MANUFACTURER'S SPECIFICATIONS.
2. THE TOTAL LENGTH OF ALL INTERCONNECTED DRIP LINE SHALL NOT EXCEED THE MAXIMUM RUN LENGTH PER MANUFACTURER'S SPECIFICATIONS.
3. ALL TUBING SHALL BE STAKED DOWN EVERY 36" USING DRIP TUBING STAPLES OR STAKES.
4. IT IS RECOMMENDED TO BURY THE DRIP TUBING 4" DEEP WHEN POSSIBLE.

Scale: Not to Scale

# IRRIGATION DETAIL D

## EMITTER TUBING LAYOUT



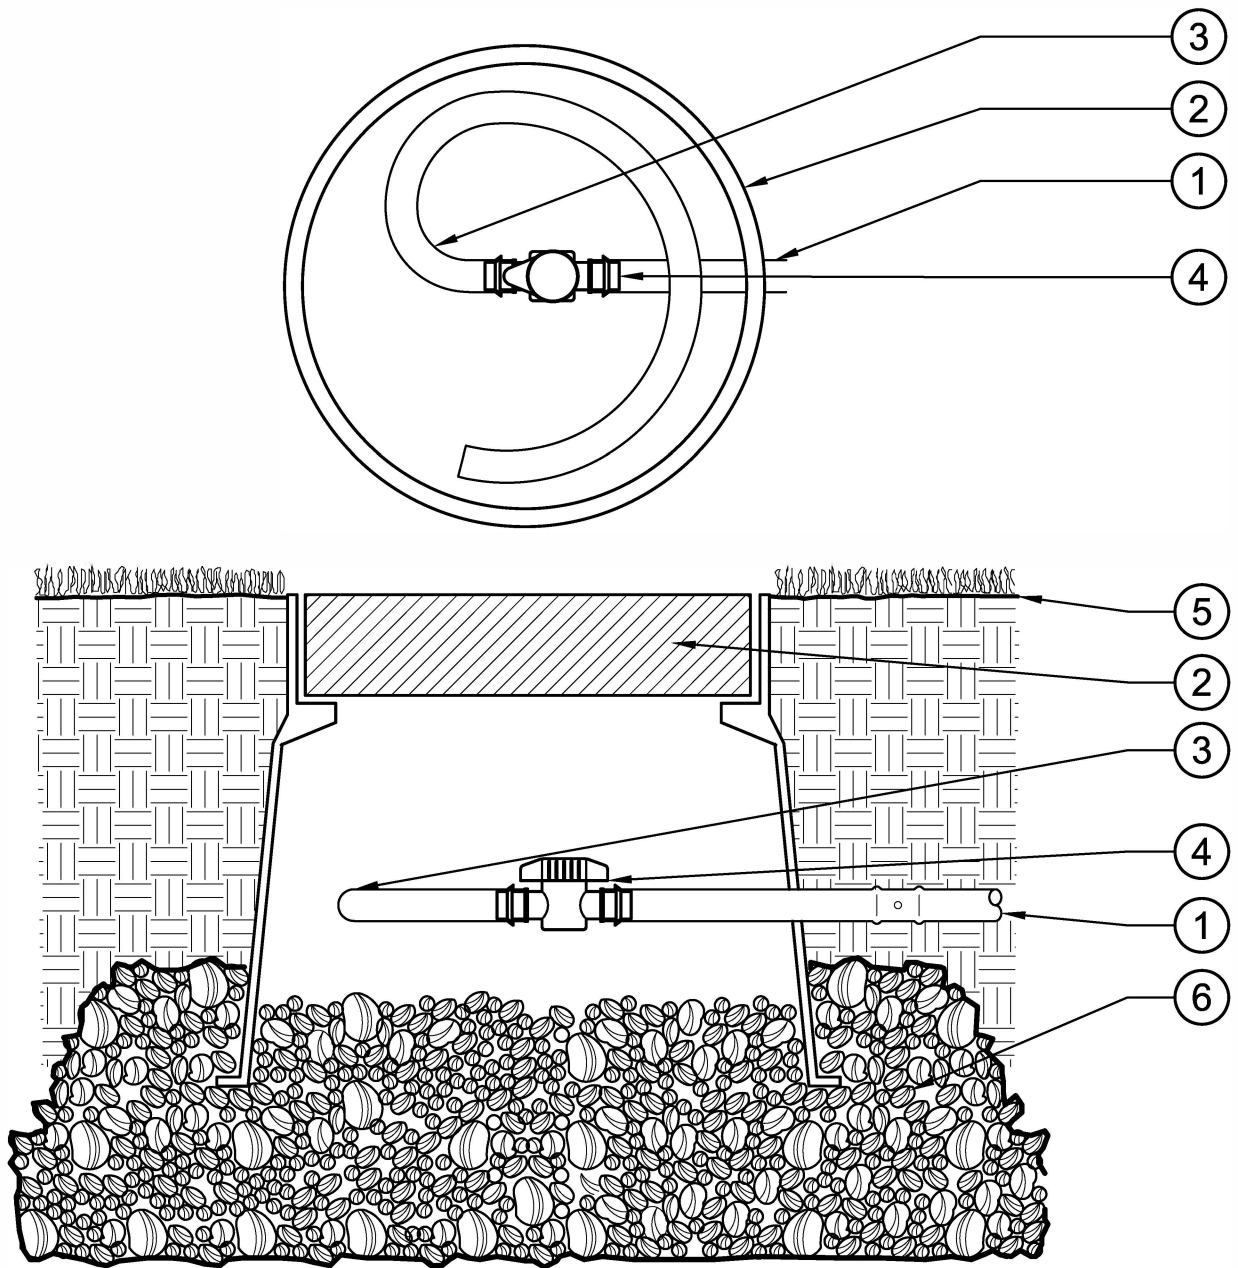


- ① 17mm EMITTER DRIP LINE TUBING
- ② 6" - 8" ROUND VALVE BOX  
CUT HOLE FOR TUBING
- ③ 18" LENGTH OF 17mm DRIP  
DISTRIBUTION TUBING
- ④ DRIP TUBING ISOLATION BALL VALVE
- ⑤ FINISH GRADE
- ⑥ 3/4" GRAVEL SUMP IN, UNDER AND AROUND  
VALVE BOX

Scale: 3" = 1'-0"

# IRRIGATION DETAIL E

## MANUAL FLUSH VALVE



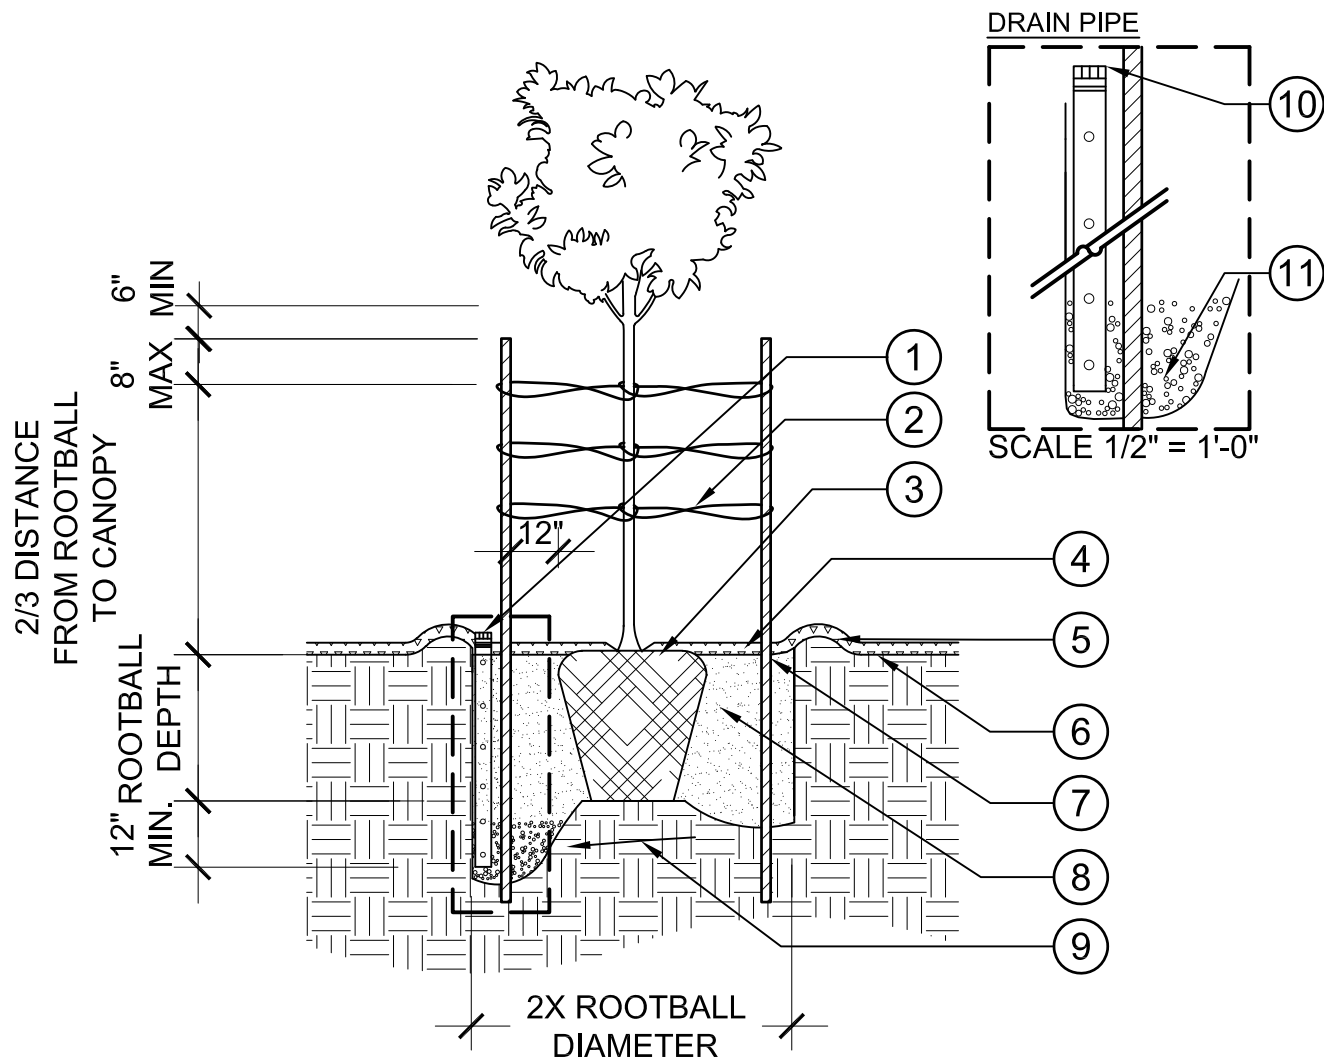

- ① 4" PVC SCH 40 PERF. PIPE WRAPPED IN FILTER SOCK. (1 PER TREE)
- ② (6) TREE TIES
- ③ SET TOP OF ROOTBALL 1" ABOVE FINISH GRADE
- ④ 3" LAYER MULCH MATERIAL, PROVIDE 3" CLEARANCE FROM TRUNK
- ⑤ 6" HIGH WATERING BERM
- ⑥ FINISH GRADE
- ⑦ (2) 2" DIAMETER STAKES, USE 3" DIA. STAKES IN HIGH WIND EXPOSURE AREAS
- ⑧ PLANTING BACKFILL
- ⑨ SLOPE PLANTING HOLE TO CORNER(S) WITH DRAIN PIPE
- ⑩ BLACK ROUND DRAIN GRATE CAP, MAX. 1" ABOVE MULCH FINISH SURFACE
- ⑪ 1 CU FT. OF 3/4" DIAMETER CRUSHED ROCK FOR 15 GAL. AND 24" BOX (2 CU FT. FOR 36" BOX)


**NOTE:**  
STAKE TREE PERPENDICULAR TO DIRECTION OF PREVAILING WIND.

Scale: 1/4" = 1'-0"

# PLANTING DETAIL F TREE INSTALLATION





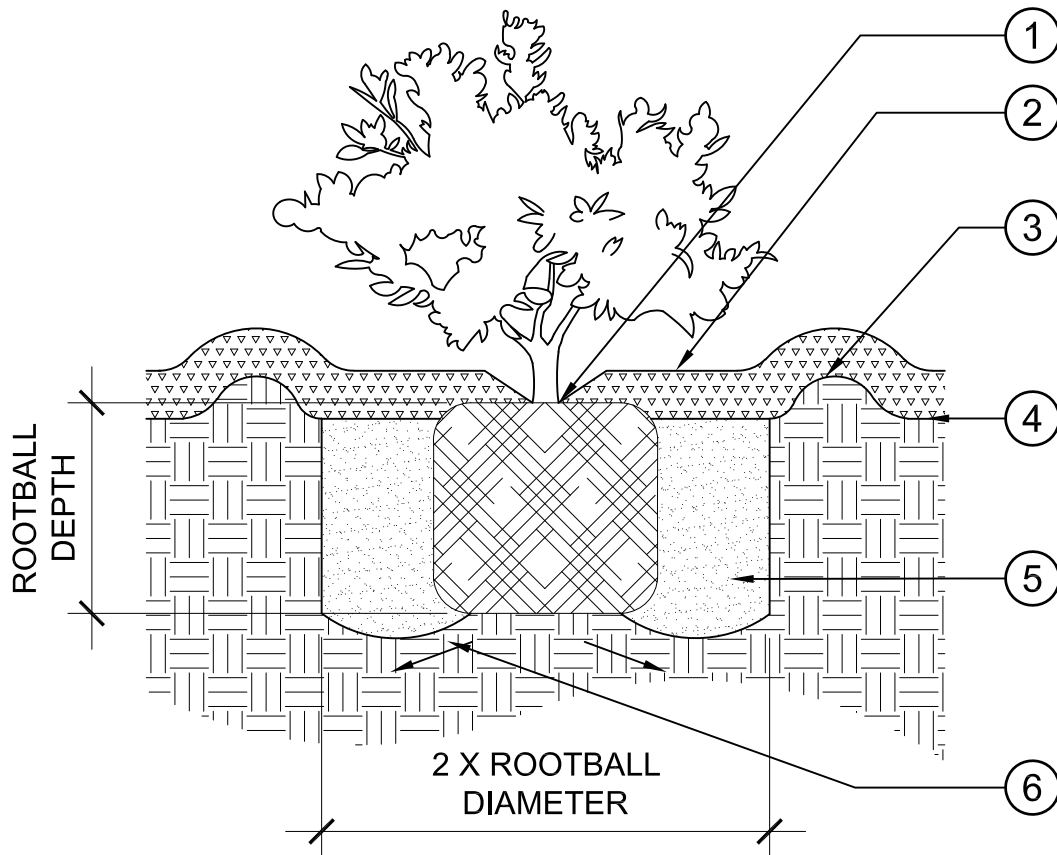

① SET TOP OF ROOTBALL  
1" ABOVE FINISH GRADE

② 3" LAYER MULCH MATERIAL

③ 3" HIGH WATERING BERM

④ FINISH GRADE

⑤ PLANTING BACKFILL

⑥ SLOPE PLANTING HOLE  
TO CORNERS

Scale: 1" = 1'-0"

# PLANTING DETAIL G SHRUB INSTALLATION



**Opinion of Probable Costs**

PROJECT TITLE		Labor Rate: \$30.00		As of 1/18/2021		
On The Go Typical Front Landscape Design		Tax Rate: 0.0775				
ITEM DESCRIPTION	QUANTITY	UNIT	UNIT COST	MATERIAL COSTS TOTAL MATERIALS COST	TOTAL LABOR COST	TOTAL LABOR AND MATERIALS
<b>Irrigation</b>						
<b>Valves</b>						
Electric control valve - 1" w/ fittings	1	EA	\$47.63	\$51.32	\$60.00	\$111.32
Drip Valve Assembly- 1"	2	EA	\$66.61	\$143.54	\$180.00	\$323.54
<b>Standard Controllers with Sensor</b>						
Hydrawise Smart Irrigation Controller (12 station)	1	EA	\$190.90	\$205.69	\$120.00	\$325.69
<b>Supplemental Trees Irrigation</b>						
Deep Watering Tube Bubbler Assembly	4	EA	\$39.95	\$51.80	\$180.00	\$352.18
<b>Supplemental Drip on Grade</b>						
Spray to Drip Conversion Kit	3	EA	\$21.05	\$68.04	\$135.00	\$203.04
Drip Tubing Header	195	LF	\$0.20	\$42.02	\$175.50	\$217.52
In Line Drip Emitter Tubing	750	LF	\$0.50	\$404.06	\$675.00	\$1,079.06
Flush Valve Assembly w/ Valve Box	4	EA	\$8.82	\$38.01	\$180.00	\$218.01
<b>Pipe at 12" Depth</b>						
Non- Pressure Lateral Line- Class 200 3/4" with fittings.	311	LF	\$0.07	\$23.46	\$933.00	\$956.46
<b>TOTAL IRRIGATION COSTS</b>				<b>1,027.96</b>	<b>2,638.50</b>	<b>3,786.85</b>
<b>Planting</b>						
<b>Tree Support</b>						
Staking (8' long)	4	EA	\$3.25	\$14.01	\$33.00	\$47.01
4" Perf. PVC Tree Drain Tubes w/Drain Cap	2	EA	\$26.88	\$57.93	\$30.00	\$87.93
<b>Ground Preparation</b>						
Clear of Existing Landscape Area and Fine Grading	1,500	SF	\$0.00	\$0.00	\$900.00	\$900.00
Mulching (Recycled Organic)	1,302	SF	\$0.20	\$280.58	\$390.60	\$671.18
<b>Inert Material</b>						
Boulders	18	EA	\$45.00	\$872.78	\$810.00	\$1,682.78
Cobble	140	SF	\$0.60	\$90.51	\$42.00	\$132.51
Decomposed Granite	0	SF	\$0.45	\$0.00	\$0.00	\$0.00
<b>Miscellaneous Items</b>						
Aluminum Header	3	LF	\$1.00	\$3.23	\$7.50	\$10.73
Paver Patio	58	SF	\$4.50	\$281.23	\$435.00	\$716.23
Pots	3	EA	\$200.00	\$646.50	\$45.00	\$691.50
<b>Shrubs</b>						
1 gallon shrubs	140	EA	\$5.75	\$867.39	\$420.00	\$1,287.39
5 gallon shrubs	33	EA	\$10.00	\$355.58	\$247.50	\$603.08
<b>Trees</b>						
24 " box trees- multi trunk	2	EA	\$175.00	\$377.13	\$150.00	\$527.13
<b>TOTAL PLANTING COSTS</b>				<b>3,846.85</b>	<b>3,510.60</b>	<b>7,357.45</b>
<b>TOTAL COSTS</b>				<b>4,874.81</b>	<b>6,149.10</b>	<b>11,144.29</b>
PRICE PER SQUARE FEET OF LANDSCAPE	1,500	SQ.FT.				\$7.43

# TYPICAL IRRIGATION AND PLANTING COSTS

